



UNYO MARU  
STRUCTURAL ARRANGEMENT  
SCALE 1/4 INCH TO ONE FOOT


FORECASTLE DECK PLAN

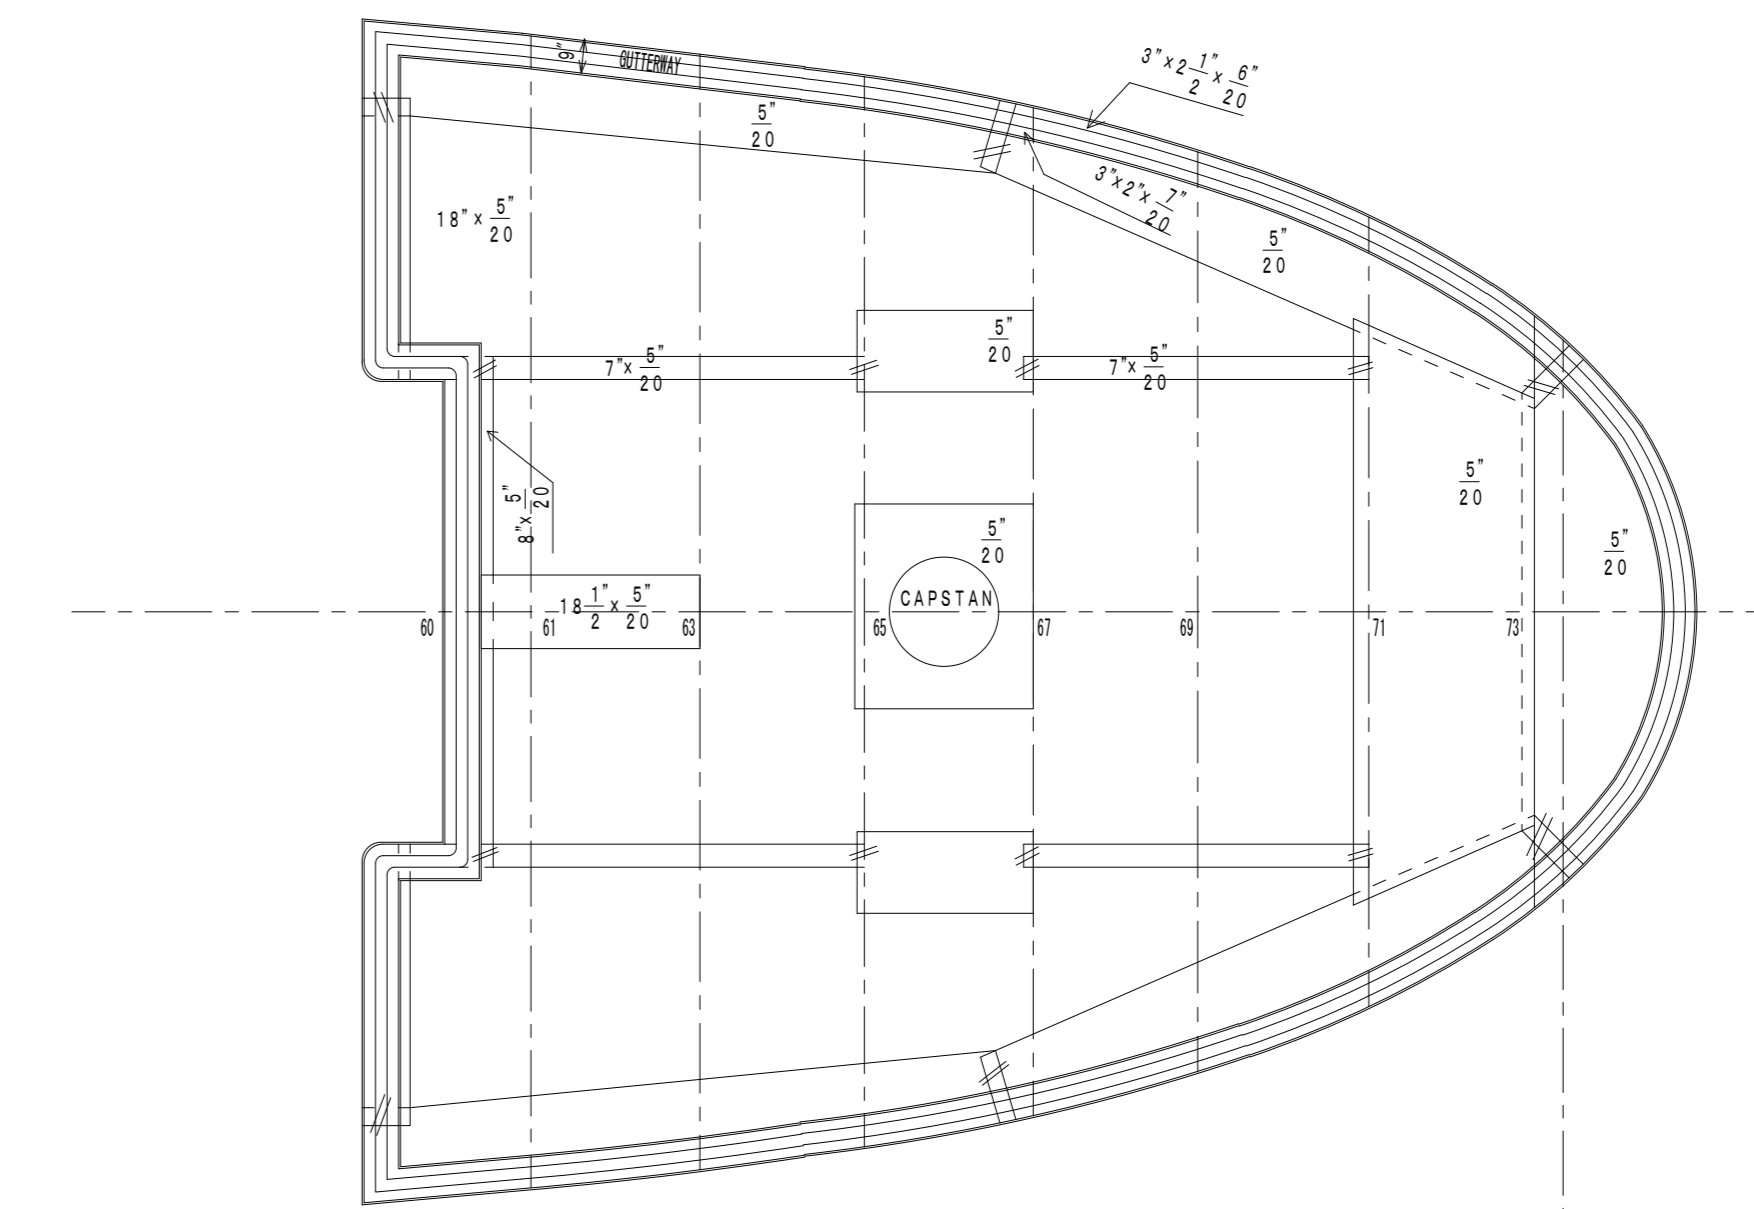

POOP DECK PLAN

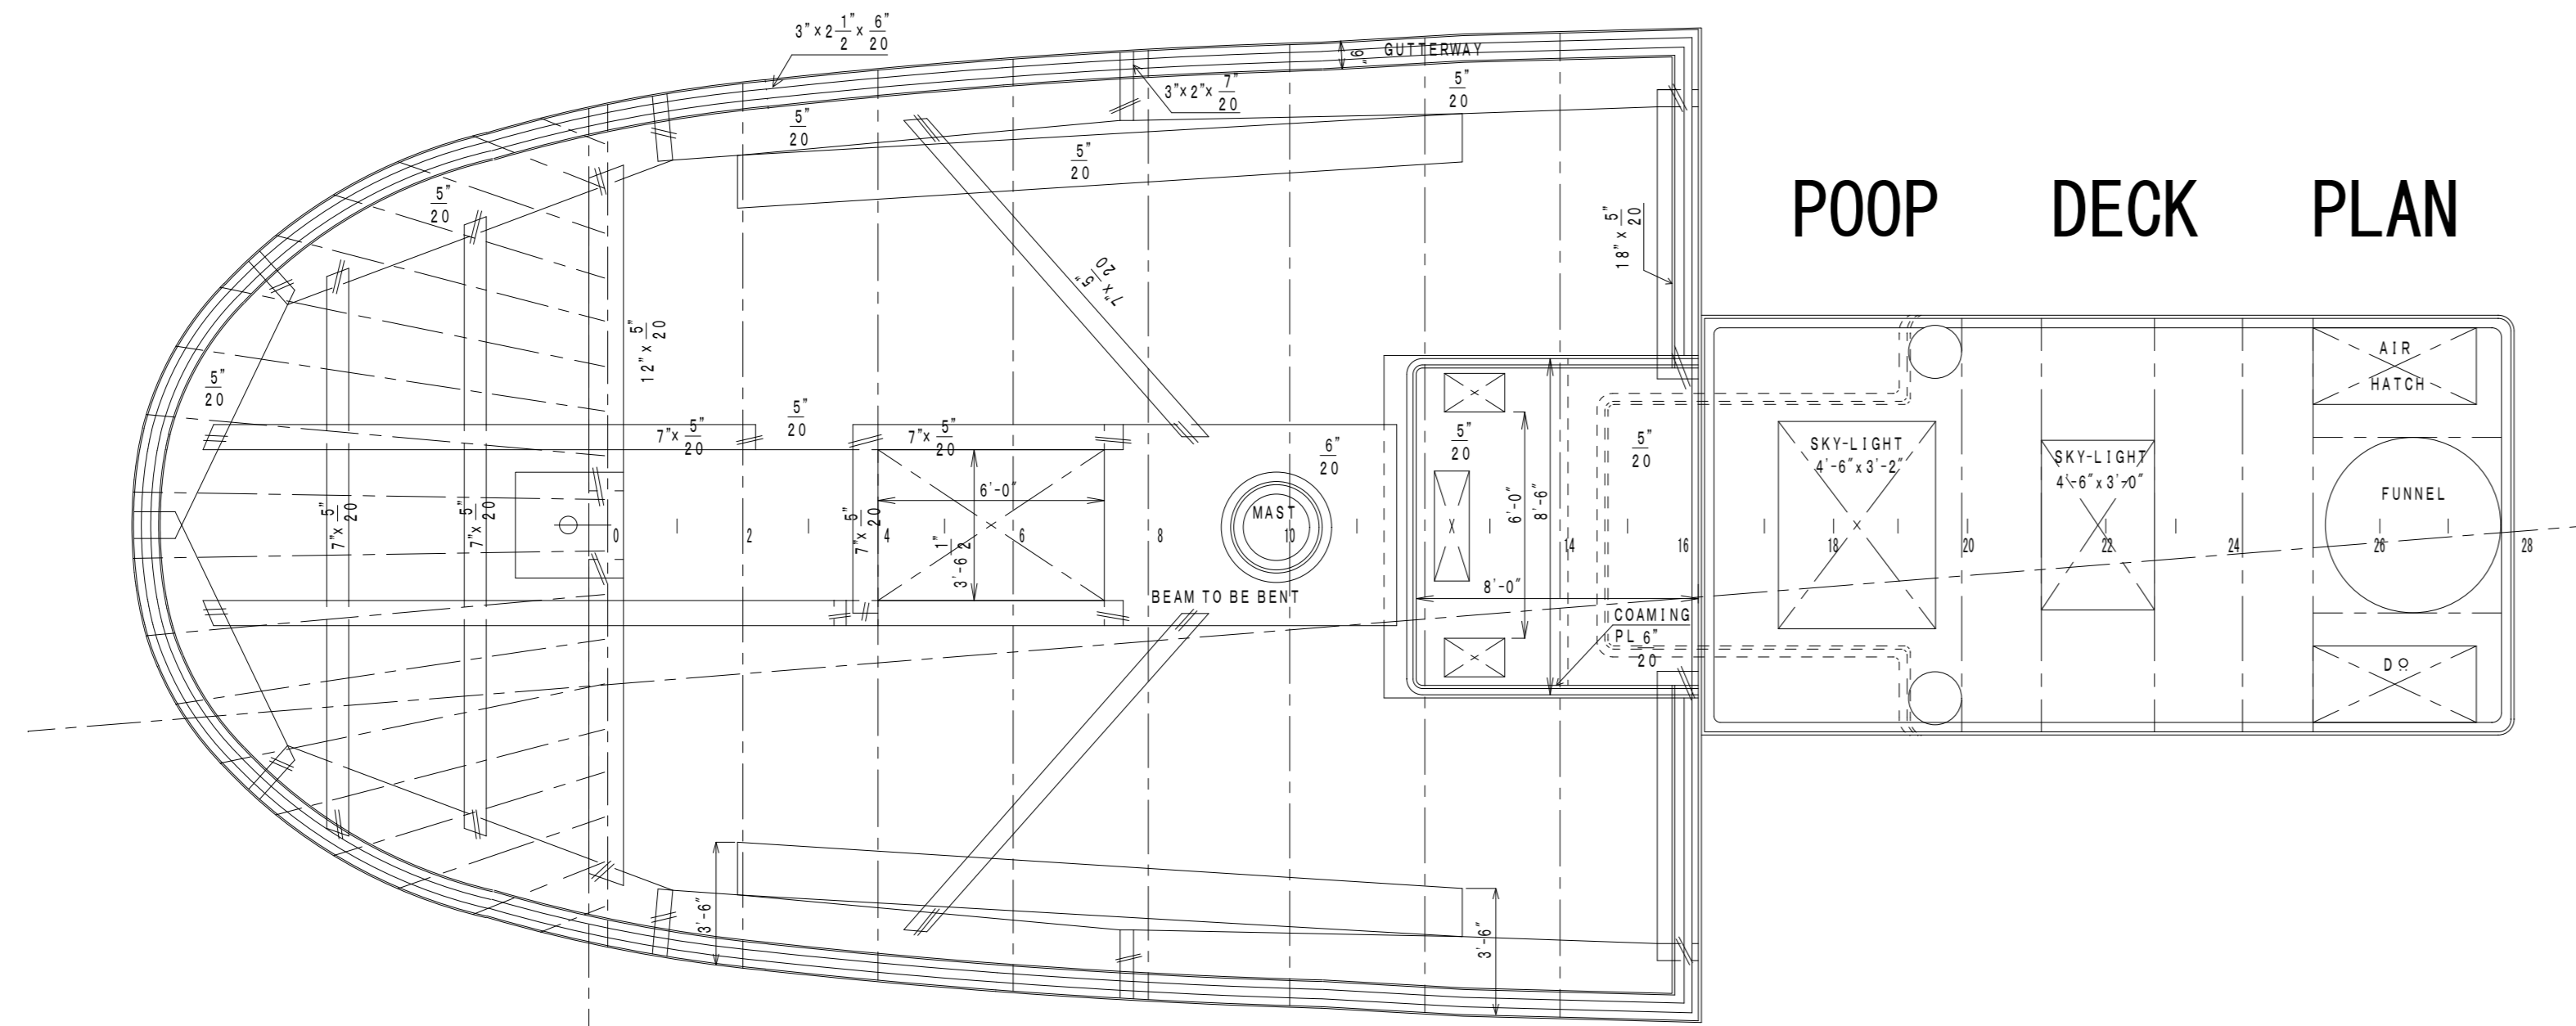

MAIN DECK PLAN

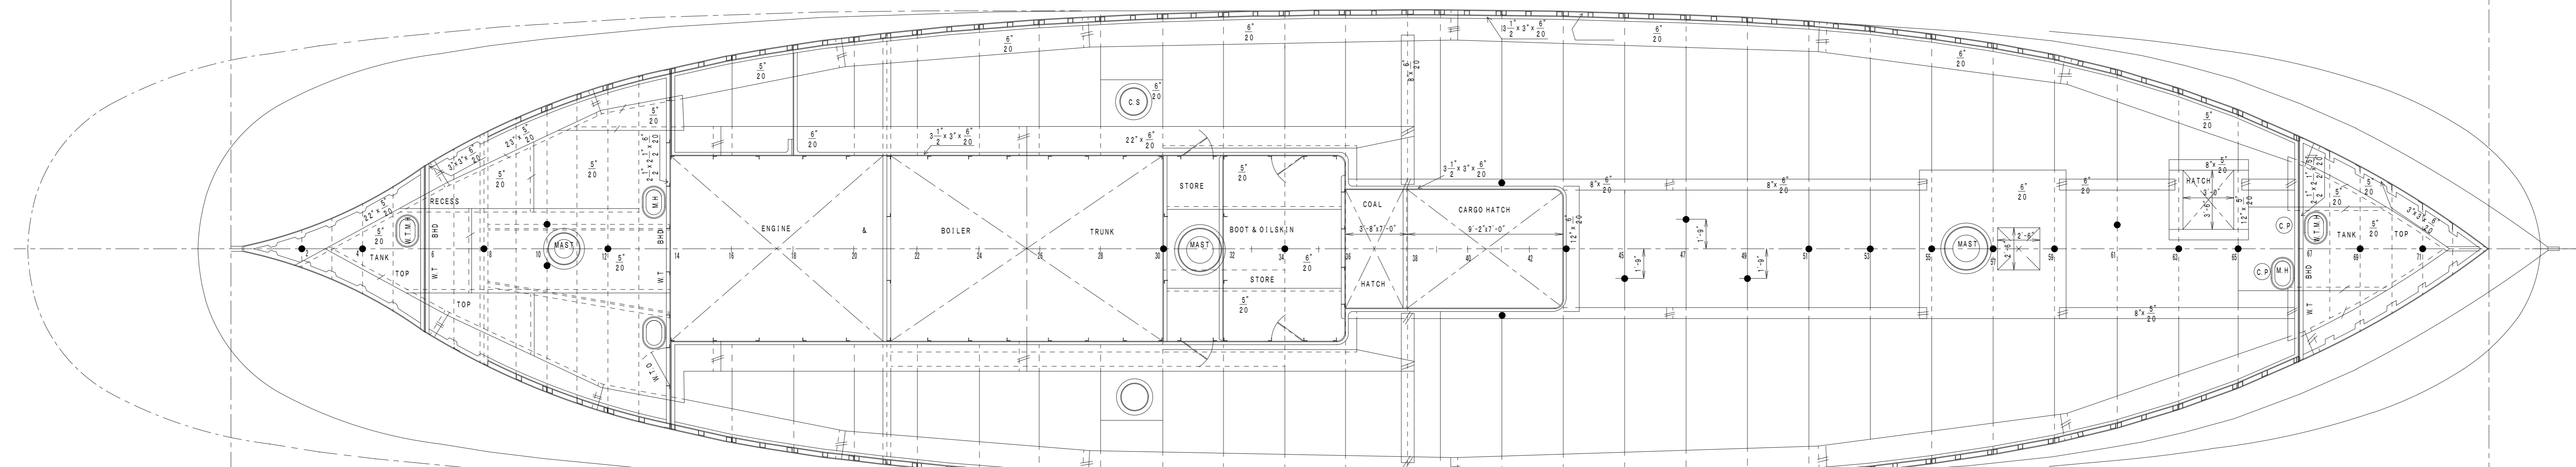

HOLD PLAN

